

EXISTING BUILDING PLAN OF
DECCAN COLLEGE OF B,ED & M,ED
AT SY NO 34/2 SITUATED AT
AZADPUR VILLAGE TQ AND DIST
KALABURAGI
RUN BY DECCAN EDUCATION SOCIETY

AREA STATEMENT

TOTAL LAND - 1 ACRE
TOTAL LAND AREA - 43560.94 Sqft & 4046.94 sqmt

G F BUILT UP AREA - 11750 Sqft & 1091.61 Sqmt
F F BUILT UP AREA - 11750 Sqft & 1091.61 Sqmt
S F BUILT UP AREA - 11750 Sqft & 1091.61 Sqmt
T F BUILT UP AREA - 11750 Sqft & 1091.61 Sqmt

TOTAL BUILT UP AREA - 47000 Sqft & 4366.44 Sqmt

SCHEDULE OF OPENINGS

DOORS	WINDOWS	VENTILATOR
MD - 4'0"X8'0" D1 - 3'0"X7'0" D2 - 2'6"X7'0"	W - 6'0"X4'0"	V - 2'6"X2'0"

TITLE - PLAN, ELEVATION, SITE PLAN

DRAWN BY: ABDULLAH

SCALE :- 1" = 10' 0"




SIGN OF OWNER

MOHAMMED SHIBU ASLAM MATHARAI

Lic No. 413/SL/10245/20-21

SIGN OF ENGINEER

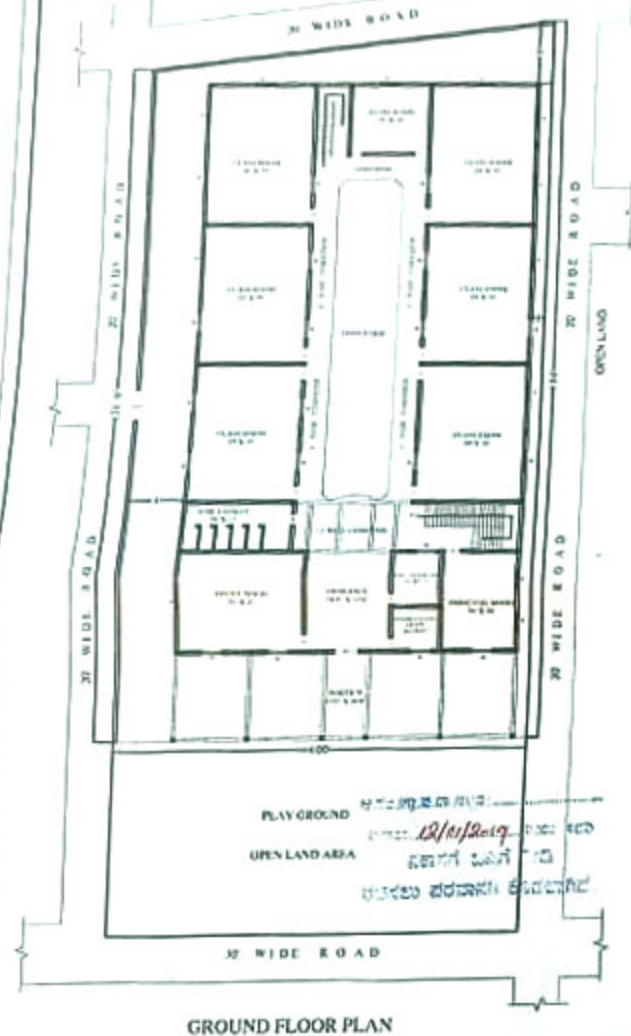


GROUND FLOOR PLAN




FRONT ELEVATION



FIRST FLOOR PLAN

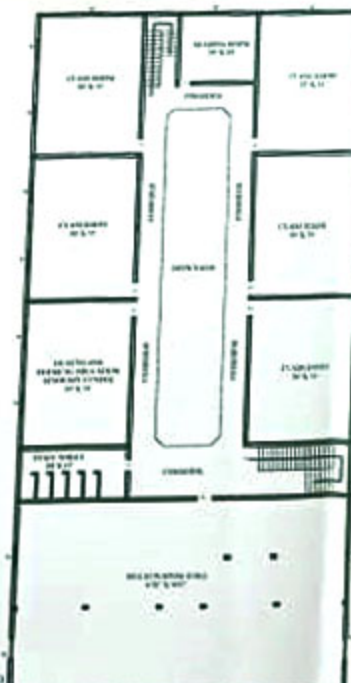

SECOND FLOOR PLAN

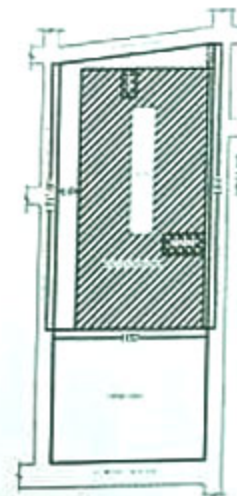

"ATTESTED" SITE PLAN

BABUMIYAR C.N.
Advocate & Notary Public
DIST. KALABURAGI
APPOINTED BY GOVT. OF INDIA

23 JAN 2021